


- 1½" PIPE GATE #51205 MILL FINISH (Ø1.90" REF.)
- 1½" PIPE GATE #51206 CLEAR ANODIZED (Ø1.90" REF.)

NOTES:

- 1: DIMENSIONS MARKED *() ARE TO BE SPECIFIED BY CUSTOMER.
- 2: GATE CAN BE FIELD ASSEMBLED TO BE LEFT OR RIGHT HAND SWING.
- 3: STANDARD GATE MATERIAL FINISH. PIPE IS CLEAR ANODIZED. FITTINGS ARE CLEAR ANODIZED WITH STAINLESS STEEL SETSCREWS. HINGE SPRINGS AND CAB LATCH ARE STAINLESS STEEL.

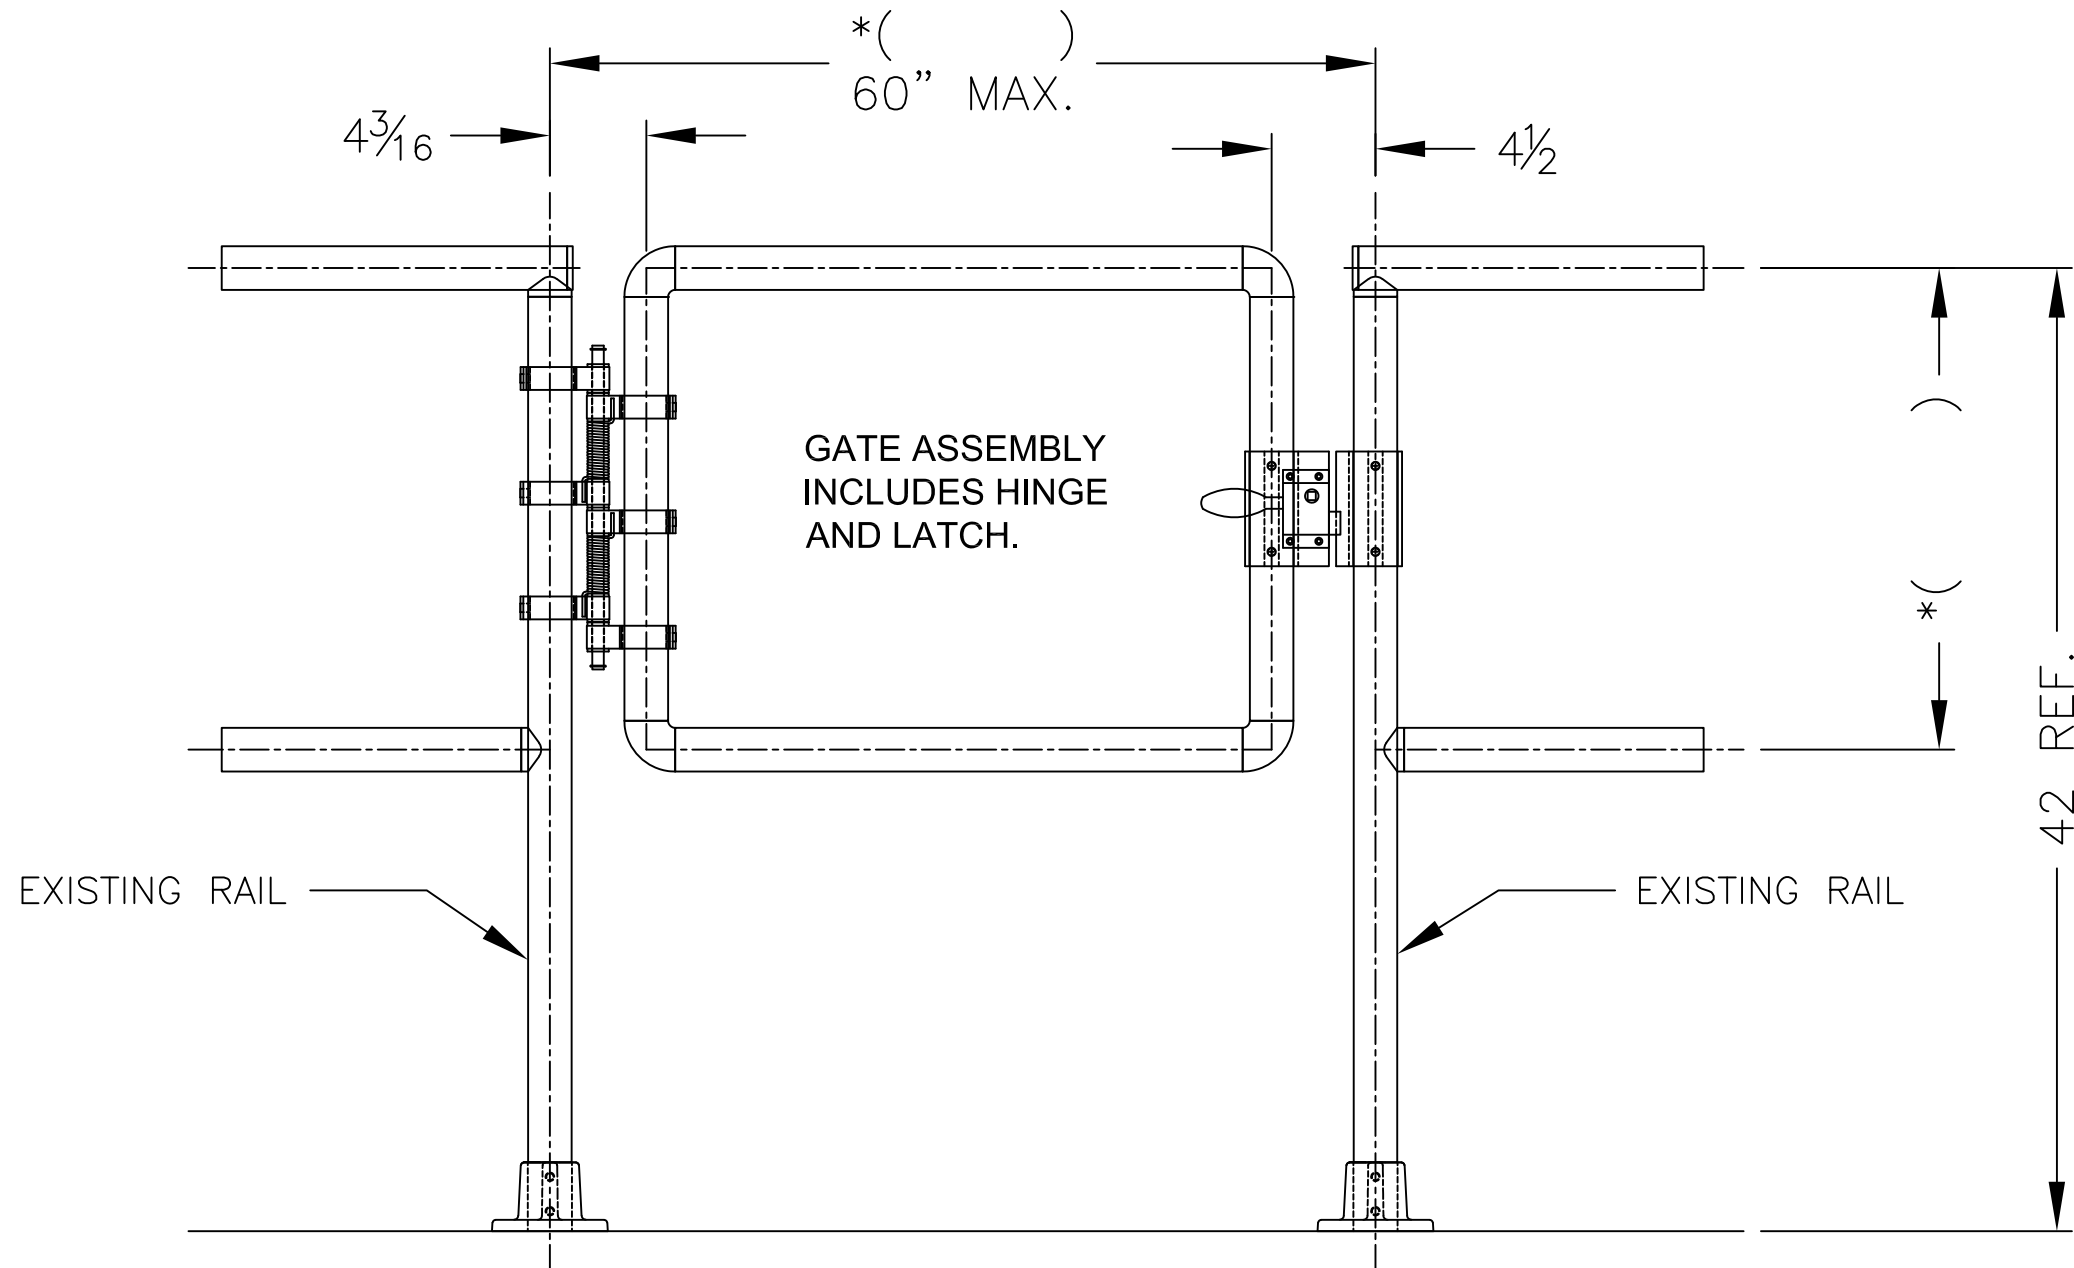

THIS DRAWING AND ALL THE INFORMATION THEREON IS THE PROPERTY OF THE HOLLAENDER MFG. CO., IS CONFIDENTIAL AND MUST NOT BE MADE PUBLIC, NOR COPIED, NOR USED, TO THE DISADVANTAGE OF SAID HOLLAENDER MFG. CO. AND IS SUBJECT TO RETURN ON DEMAND.
 COPYRIGHT 2014, HOLLAENDER® MANUFACTURING CO.

NO.	REVISIONS	DATE	APPROVED
0	RELEASED FOR APPROVAL		

Hollaender®
 STRUCTURAL ENGINEERING GROUP
 10285 WAYNE AVENUE
 CINCINNATI, OH 45215-6399
 PHONE: (800) 772-8800 FAX: (800) 772-8806
 WWW.HOLLAENDER.COM

PROJECT	CUSTOMER
INTERNA-RAIL GATE	

DESCRIPTION
INTERNA-RAIL SUBMITTAL AND APPROVAL DRAWINGS

DRAWN BY:	APPROVED BY:	DATE:
GG	BW	7-16-14
PROJECT NO.:		SCALE: NTS
FINISH: See Notes		DRAWING NO.: 7928-S
MATERIAL: See Notes		SHEET 1 OF 1

